


基礎リスト

記号	基礎サイズ WxDXH	個数
①	8,500 x 400 x 500	2
②	4,600 x 400 x 500	2
③	3,900 x 1,300 x 150	1
④	3,000 x 500 x 150	1
⑤	3,000 x 500 x 150	1
⑥	2,500 x 500 x 150	1
⑦	2,500 x 500 x 150	1
⑧	500 x 500 x 150	1
⑨	400 x 400 x 150	1
⑩	1,150 x 800 x 150	1
⑪	3,600 x 1,000 x 150	1
⑫	1,600 x 800 x 150	1
⑬	1,600 x 800 x 150	1
⑭	200 x 200 x 200	60

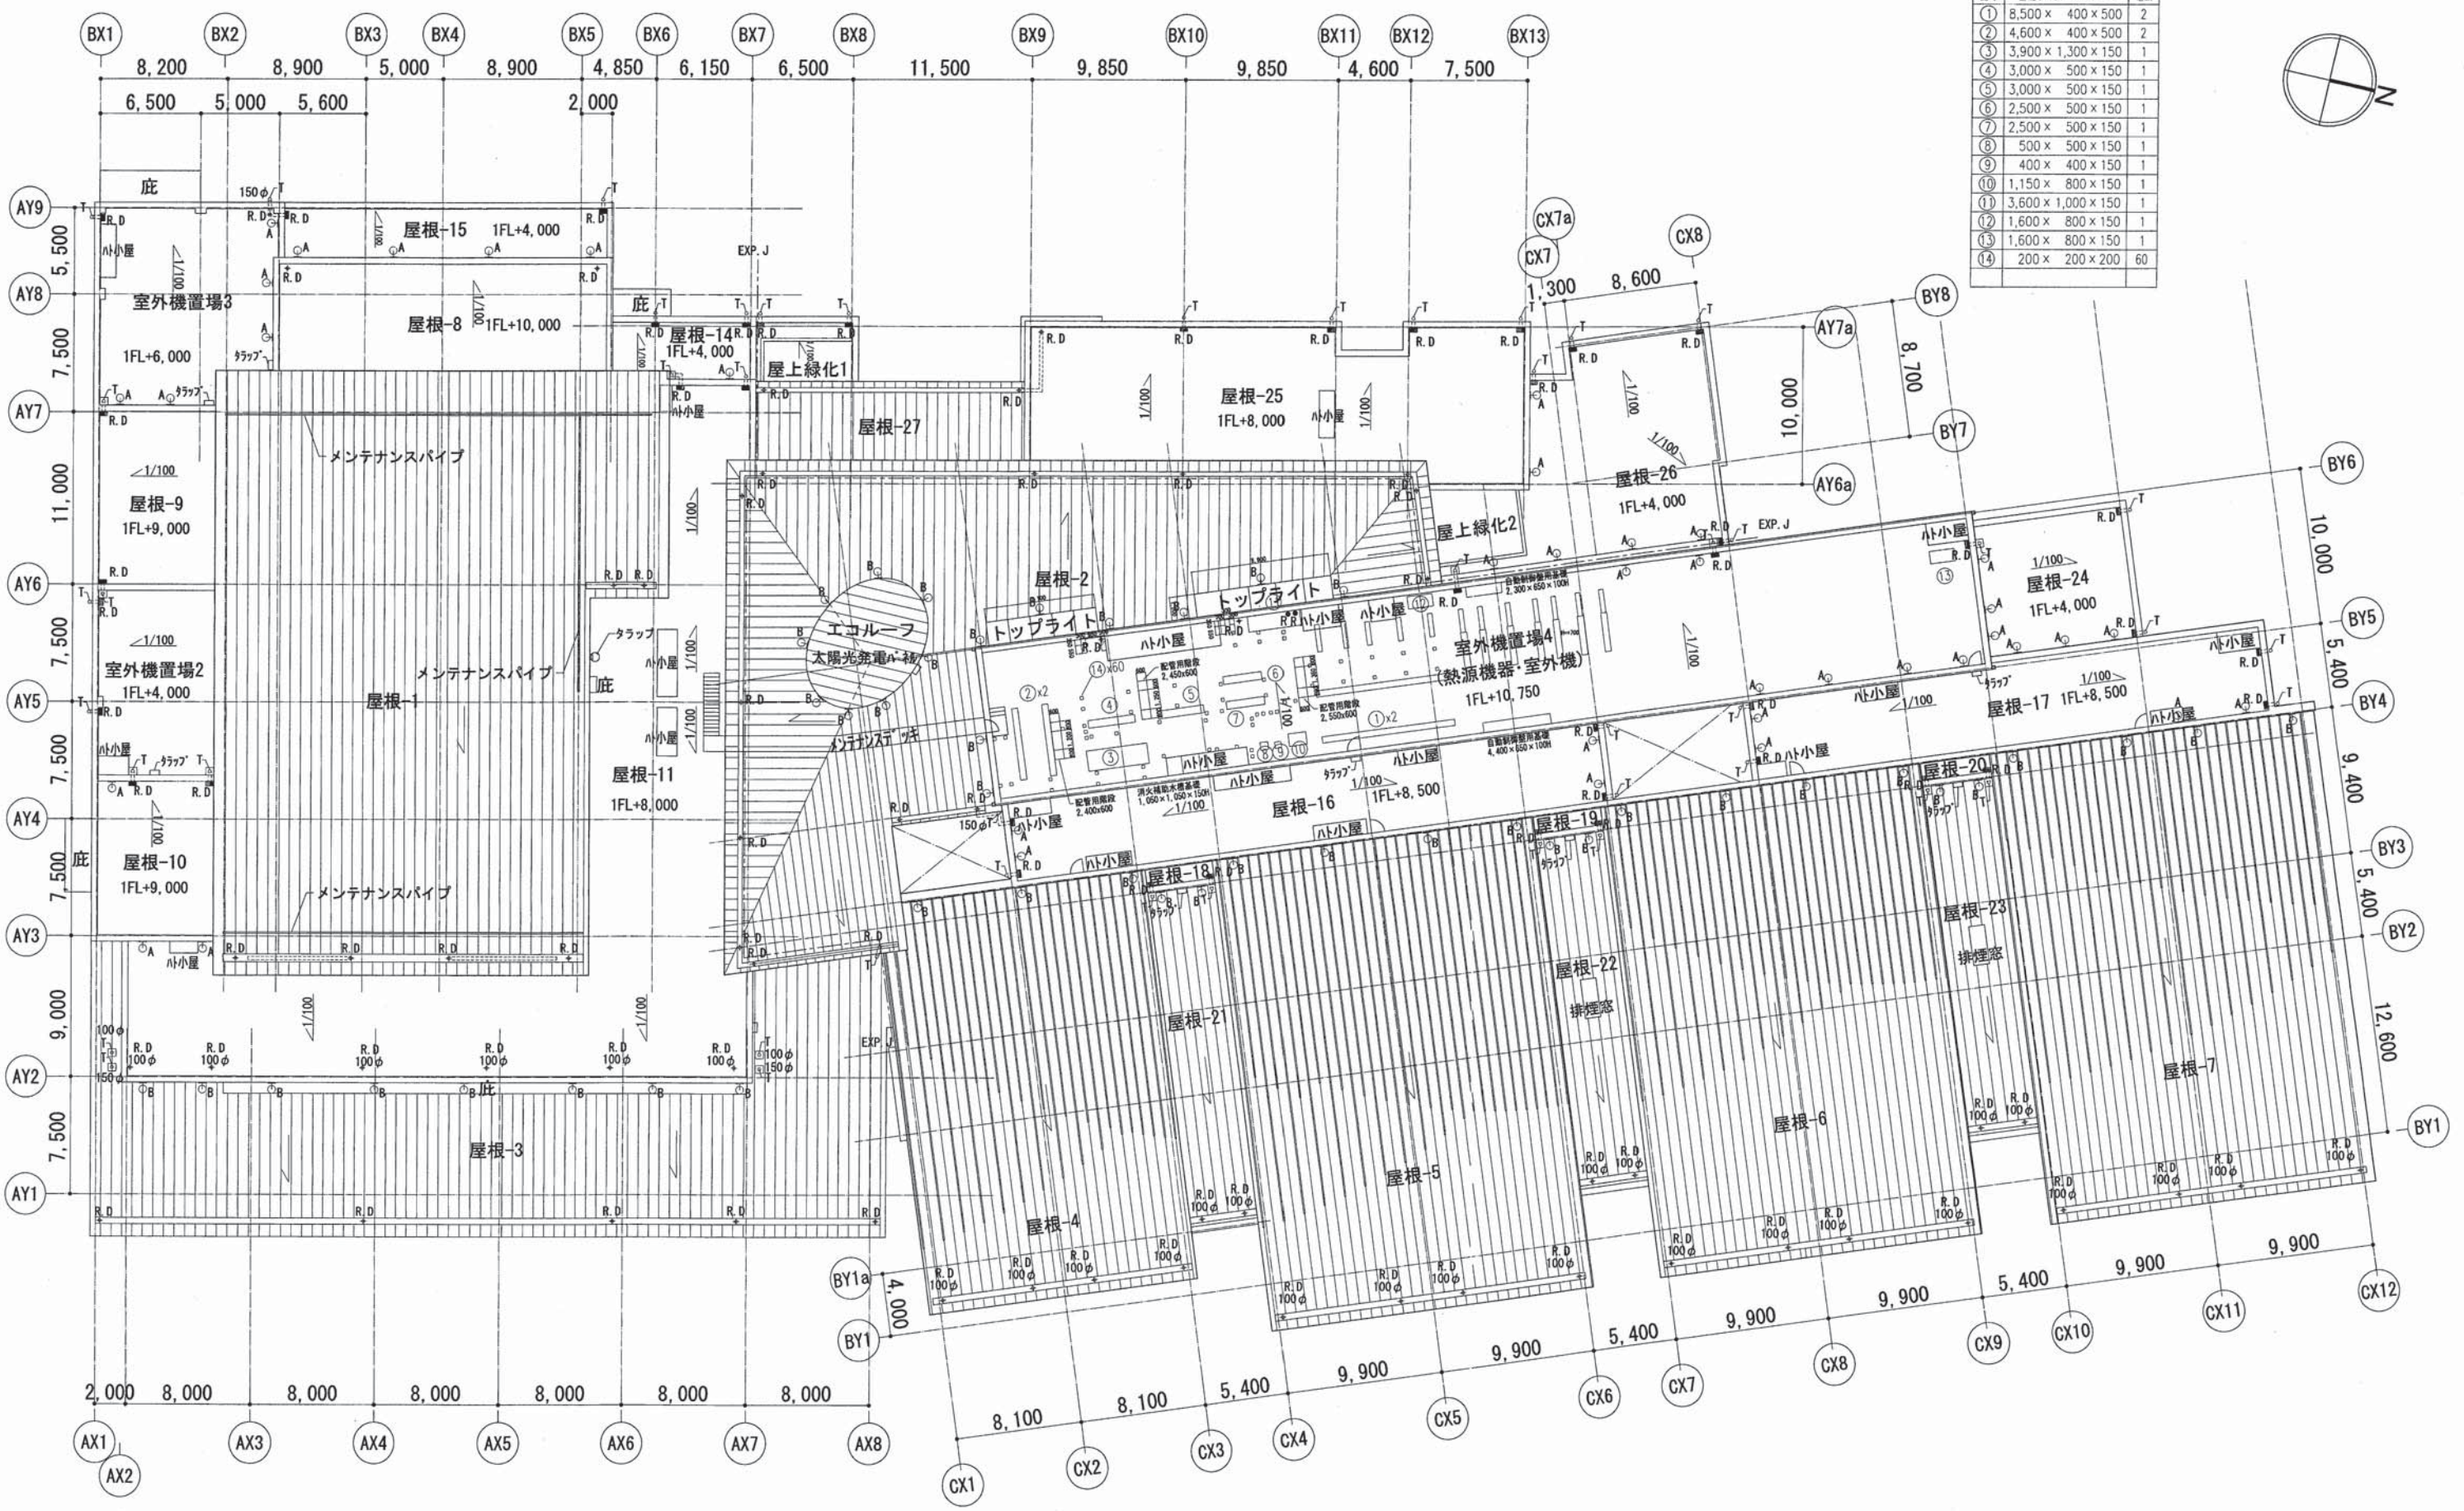

※屋根-12・13：欠番